


N

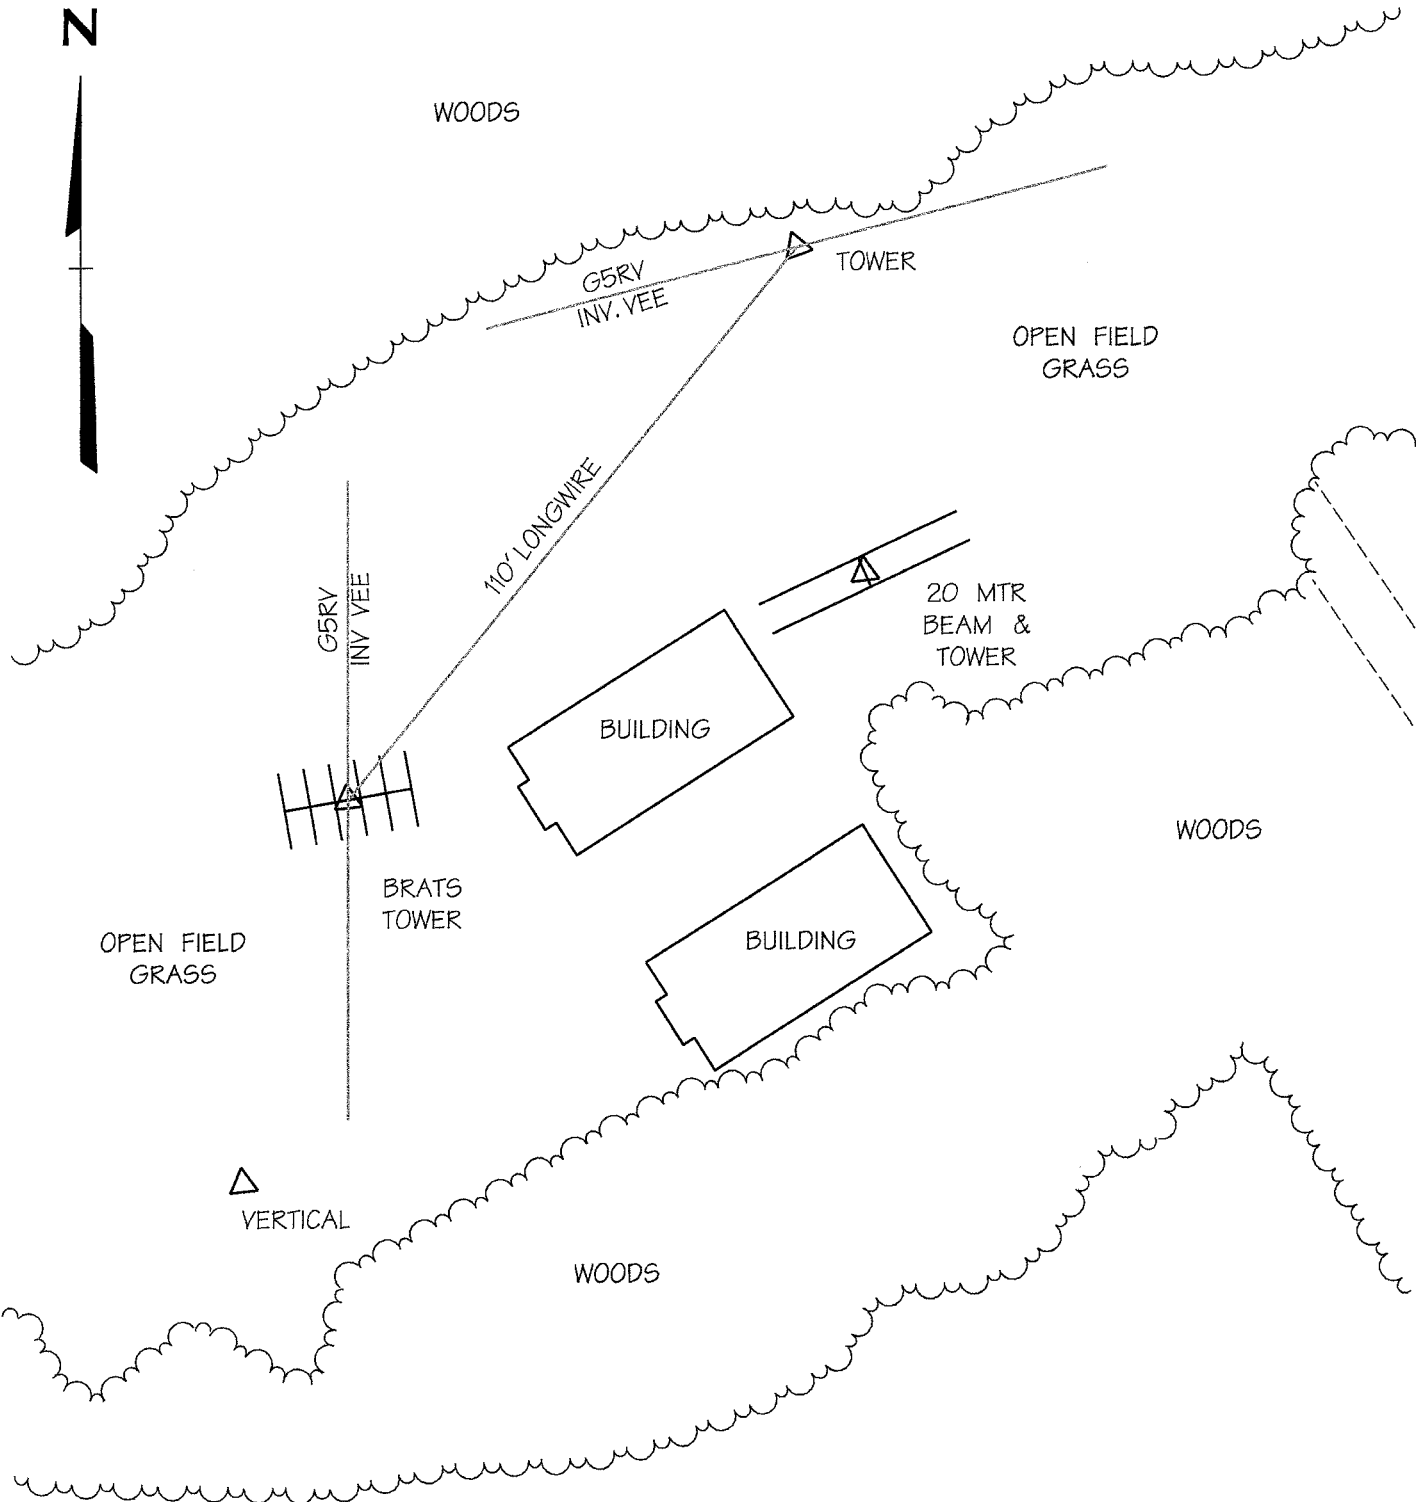

WOODS



WOODS

OPEN FIELD GRASS

BRATS TOWER

BUILDING

BUILDING

20 MTR BEAM & TOWER

VERTICAL

WOODS

TOWER

G5RV INV. YEE

G5RV INV. YEE

110' LONGWIRE



**ANTENNA LAYOUT  
OPTION D**

**AERO AMATEUR RADIO CLUB  
CAMP GENYARA  
FIELD DAY SITE PLAN**

Scale: 1"=30'

Date: 1/25/08

Drawn By: WDE